


NOTE:
1. REVISIONS/CHANGES TO PREVIOUSLY ISSUED LOGISTICS PLANS HAVE BEEN INDICATED WITH RED DASHED LINES.
2. PUBLIC TRAFFIC ROUTES HAVE BEEN ADDED FOR CLARITY. THE TRAFFIC ROUTE ON THE PLANS HAS NOT BEEN CLOUDED. REFER TO LEGEND FOR PUBLIC TRAFFIC ROUTE IDENTIFICATION SYMBOL.

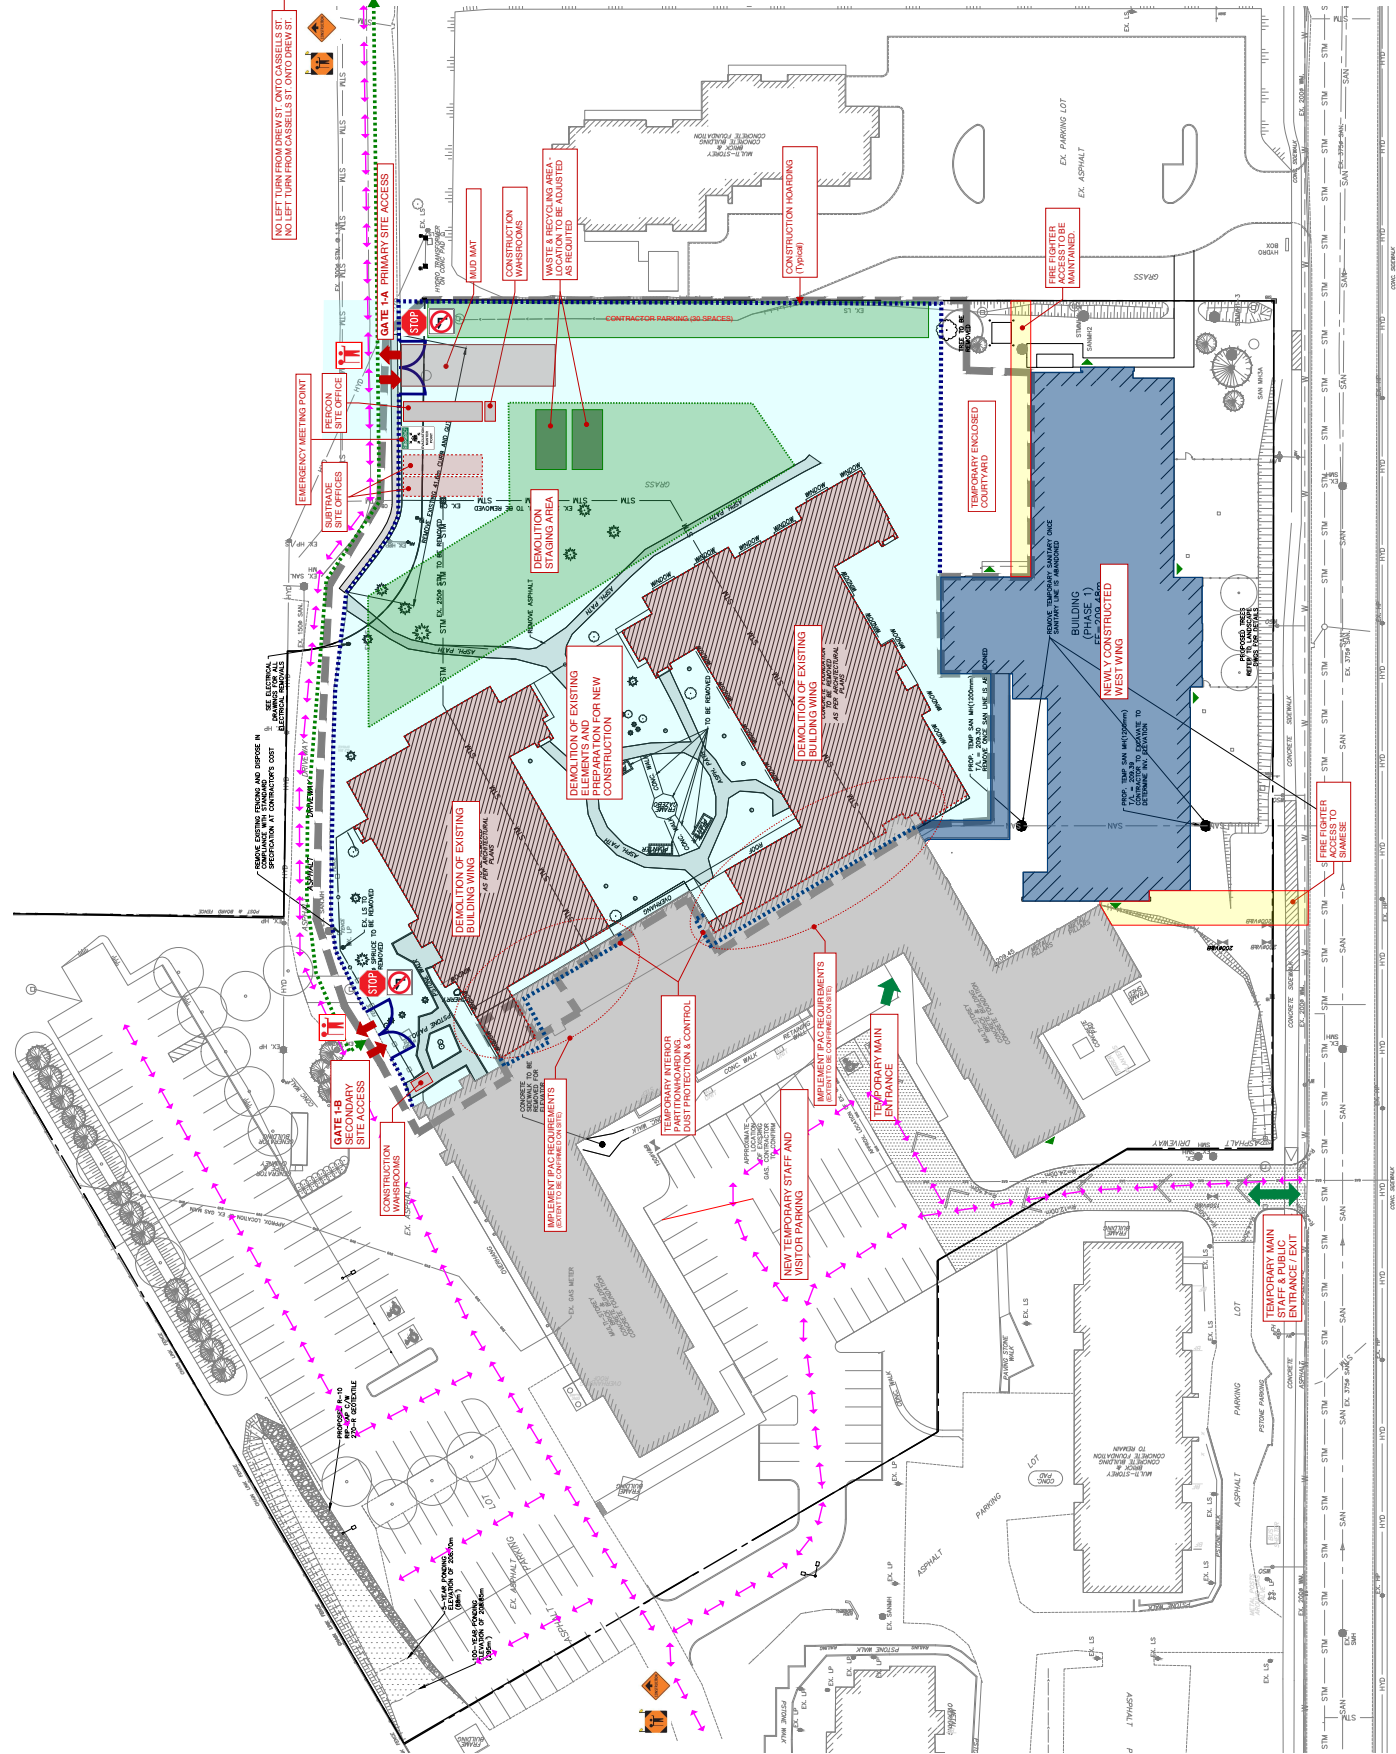

PERCON
CONSTRUCTION INC.
Prepared for: Percon
RFP # CH-2020-010

LEGEND

CONSTRUCTION ENTRANCE	CONSTRUCTION TRUCK ROUTE	NEW CONSTRUCTION	EXISTING BUILDING	ROAD CLOSURE
**LOGISTICS PLAN
PHASE 2-A**
NOT TO SCALE